

OVERALL SITE PLAN

Prepared by:

Design+

230 East Fulton Street
 Grand Rapids, Michigan 49503-3211
 p 616.458.0875
 f 616.458.2806
 www.design-plus.com



EXAMPLES OF ARCHITECTURAL THEME



Prepared by:

Design+

230 East Fulton Street
Grand Rapids, Michigan 49503-3211
p 616.458.0875
f 616.458.2806
www.design-plus.com



HISTORICAL MARKER



EXAMPLES OF ARCHITECTURAL THEME (CONT'D)

Prepared by:

Design+

230 East Fulton Street

Grand Rapids, Michigan 49503-3211


p 616.458.0875

f 616.458.2806

www.design-plus.com



EXISTING SOUTH FACADE

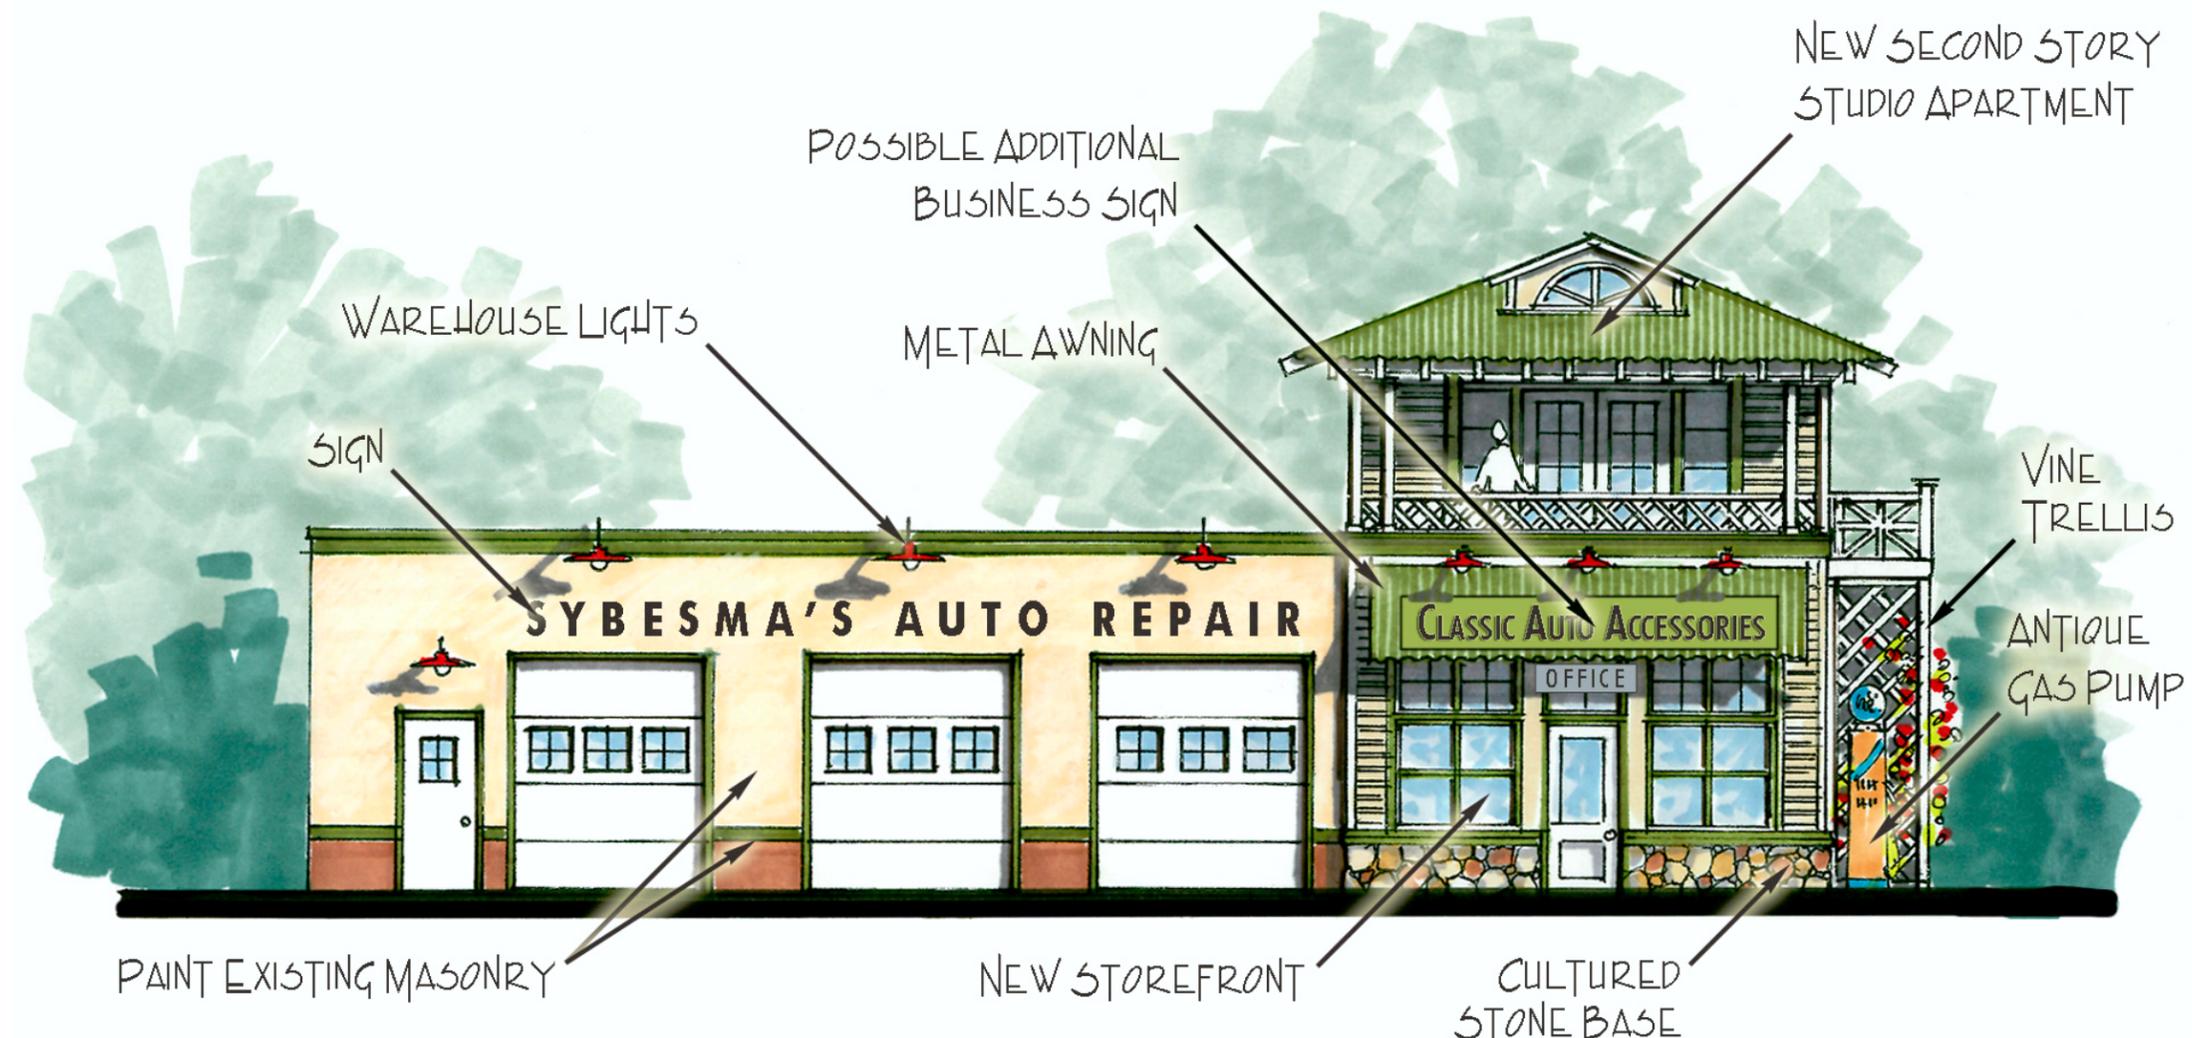


PROPOSED SOUTH ELEVATION

SYBESMA'S
AUTO REPAIR

Prepared by:

Design+

230 East Fulton Street
Grand Rapids, Michigan 49503-3211
p 616.458.0875
f 616.458.2806
www.design-plus.com

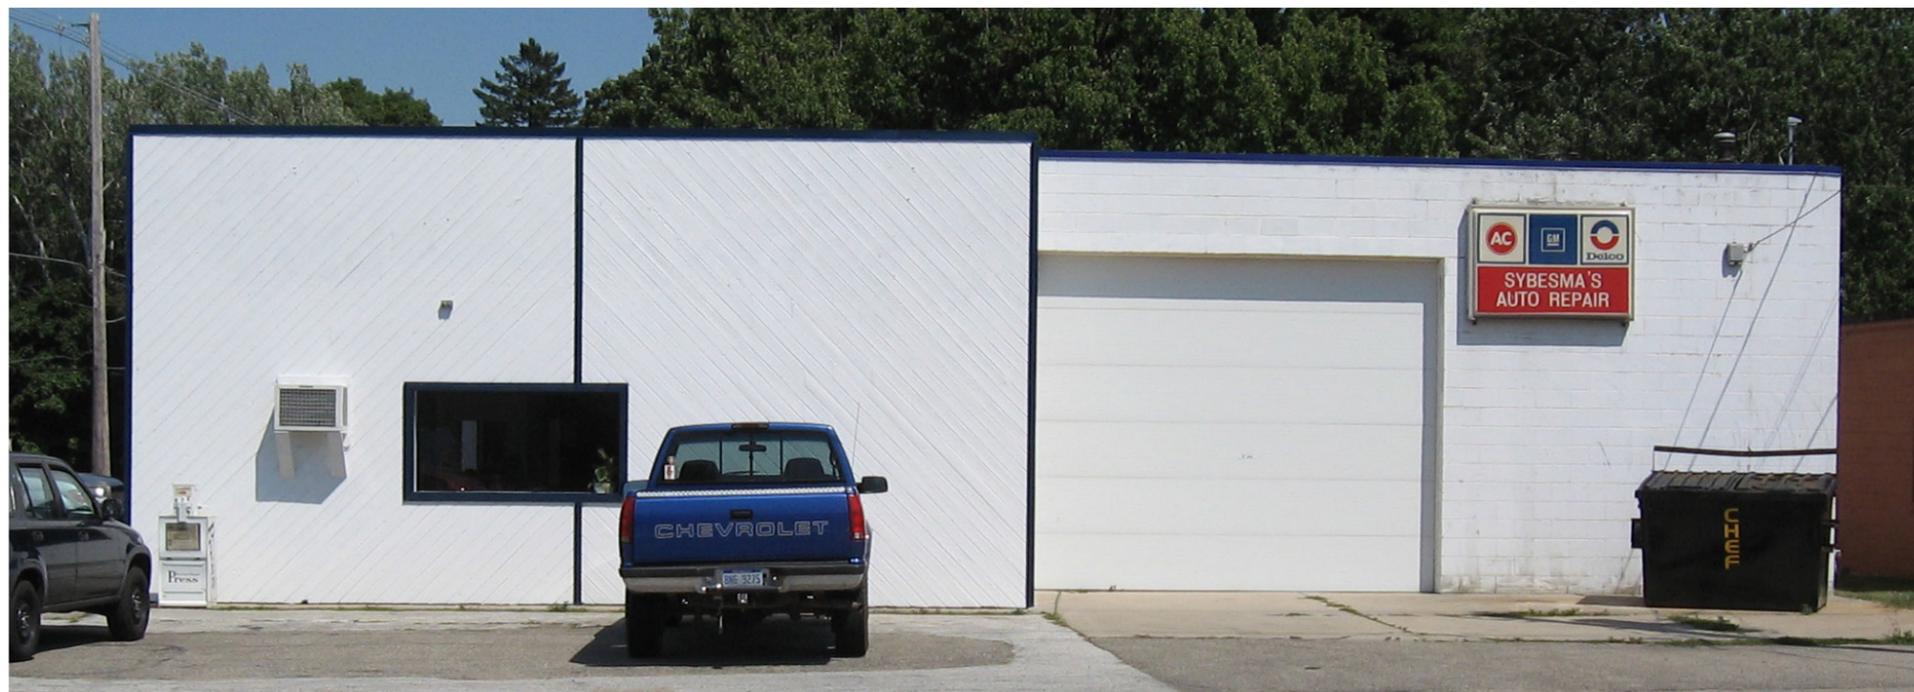

EXISTING EAST FACADE





SYBESMA'S
AUTO REPAIR
(CONT'D)

Prepared by:

Design+

230 East Fulton Street
Grand Rapids, Michigan 49503-3211
p 616.458.0875
f 616.458.2806
www.design-plus.com

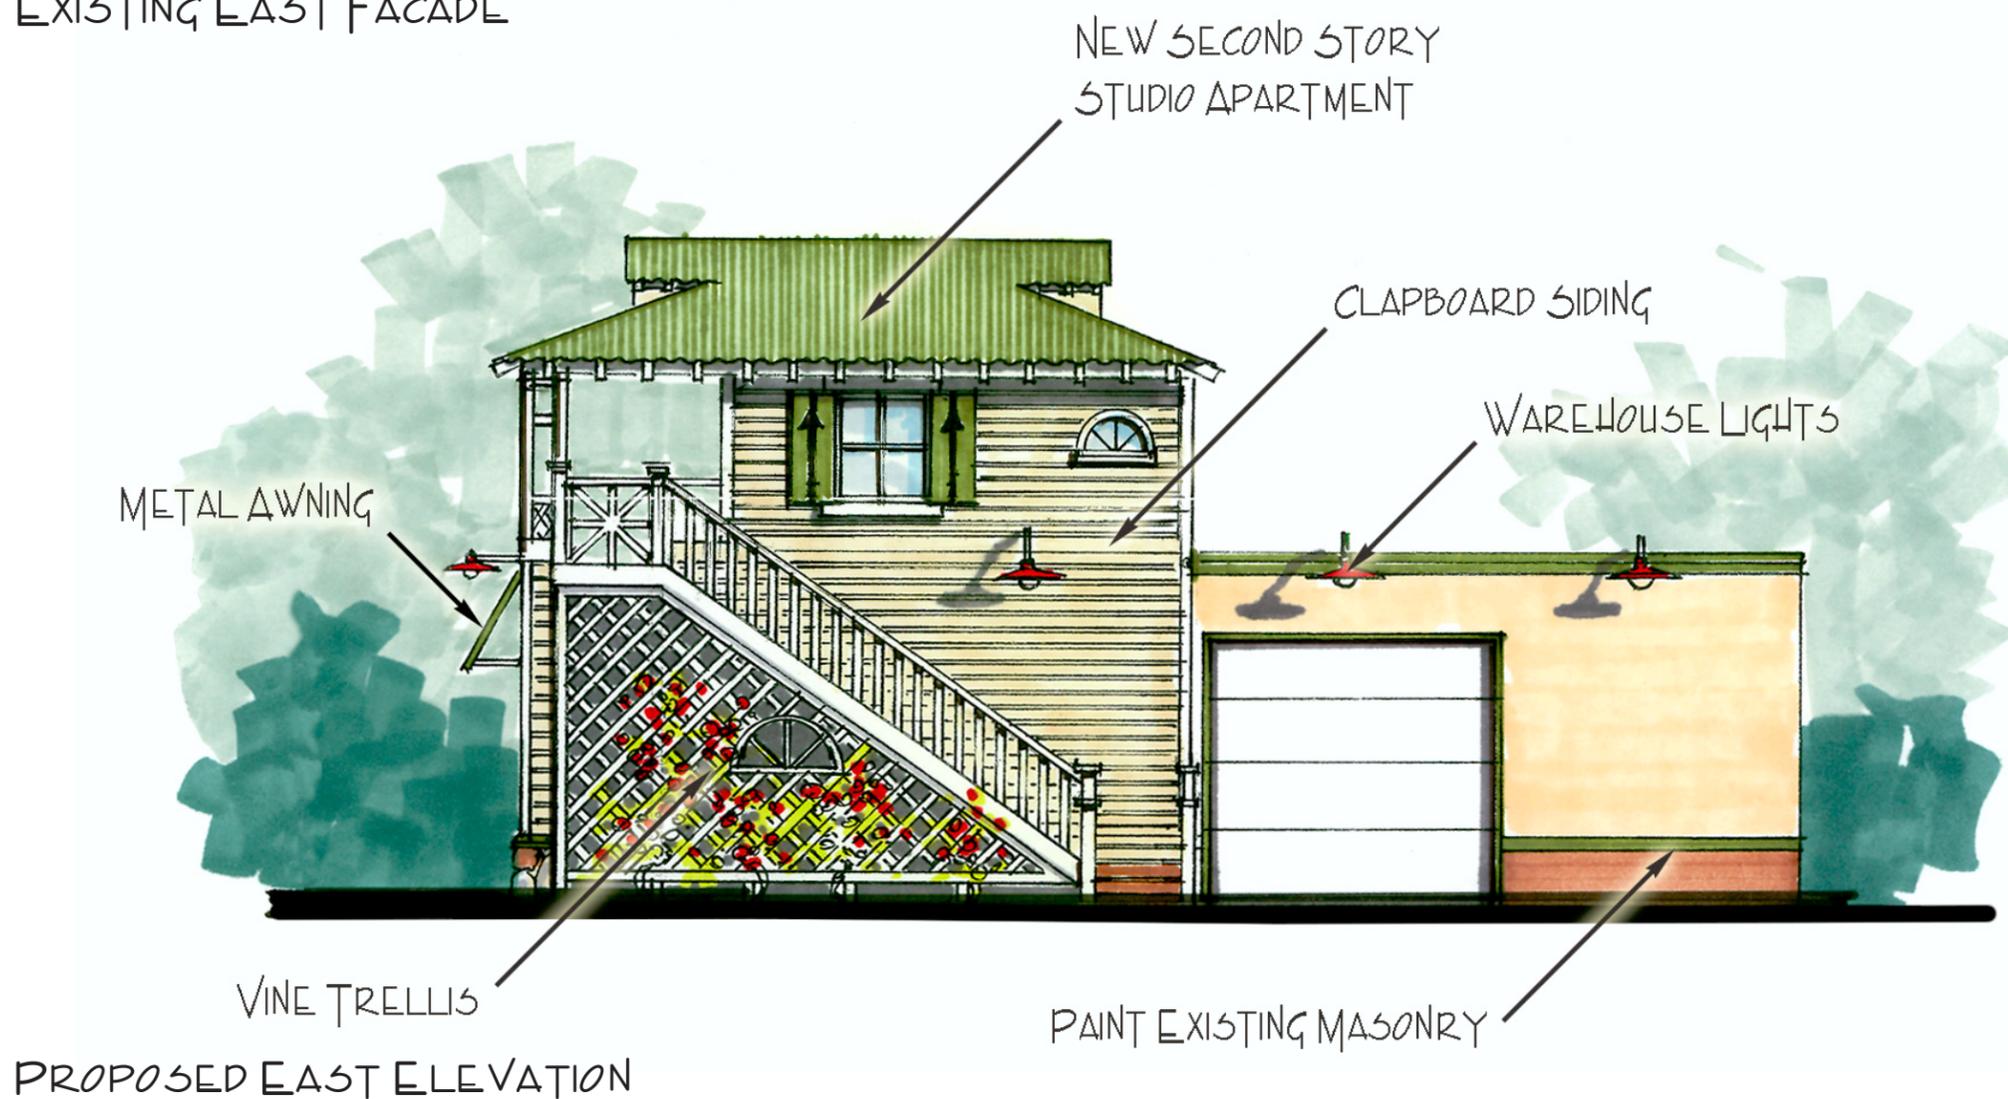


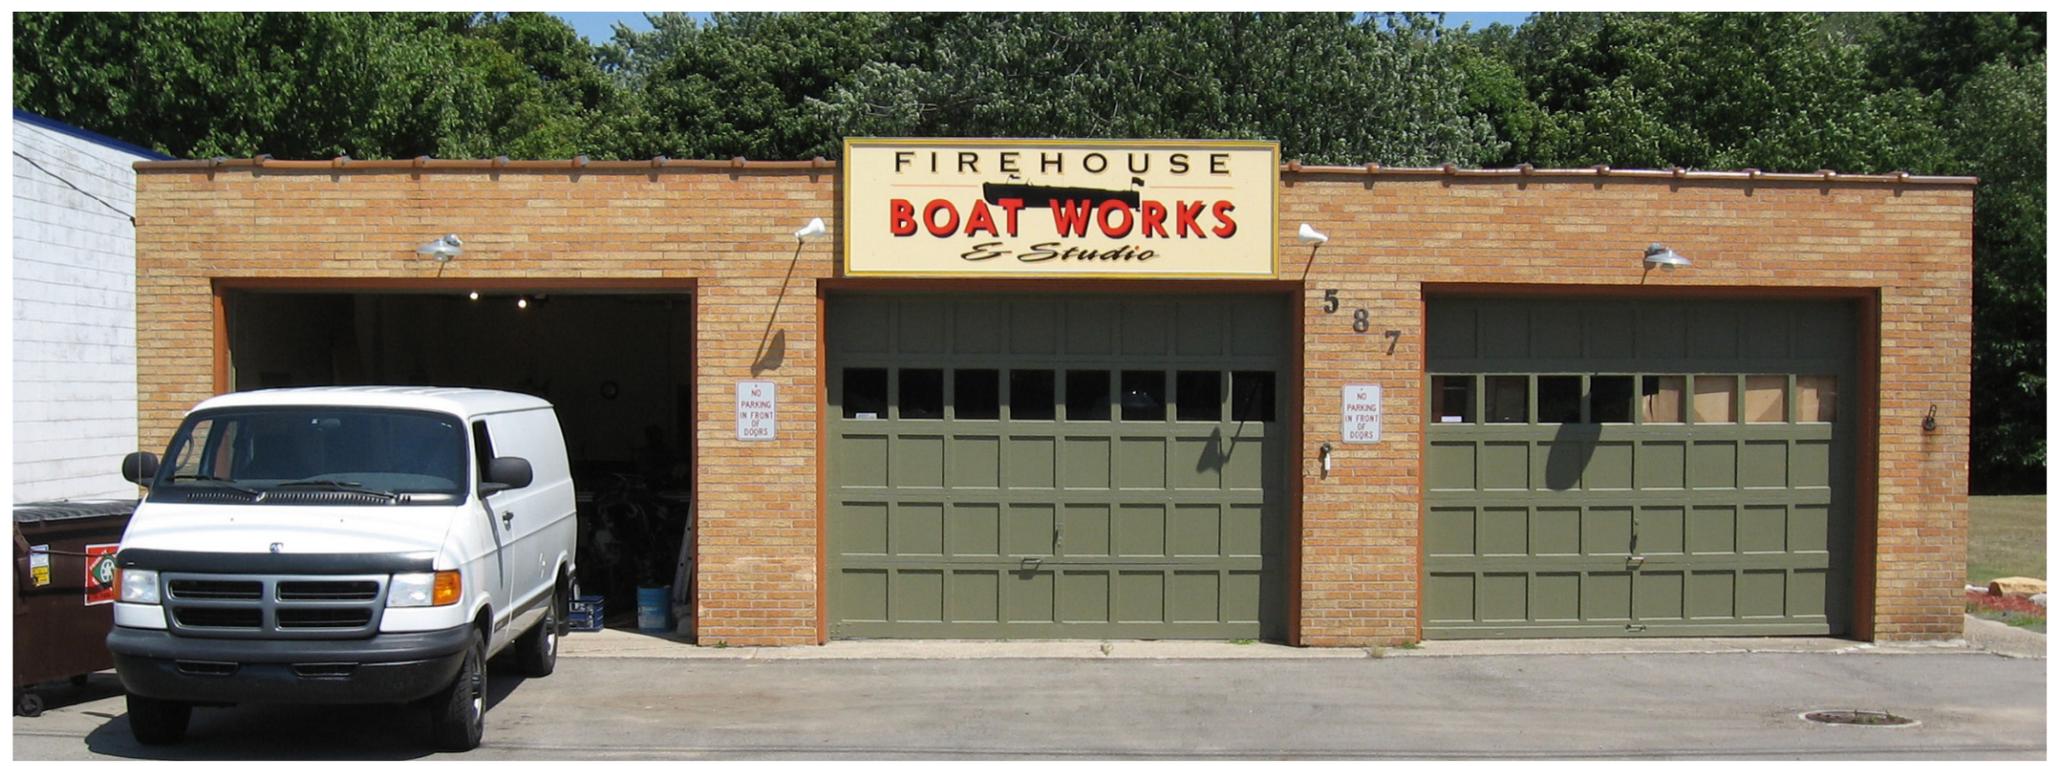

EXISTING EAST FACADE



FIREHOUSE BOATWORKS & STUDIO

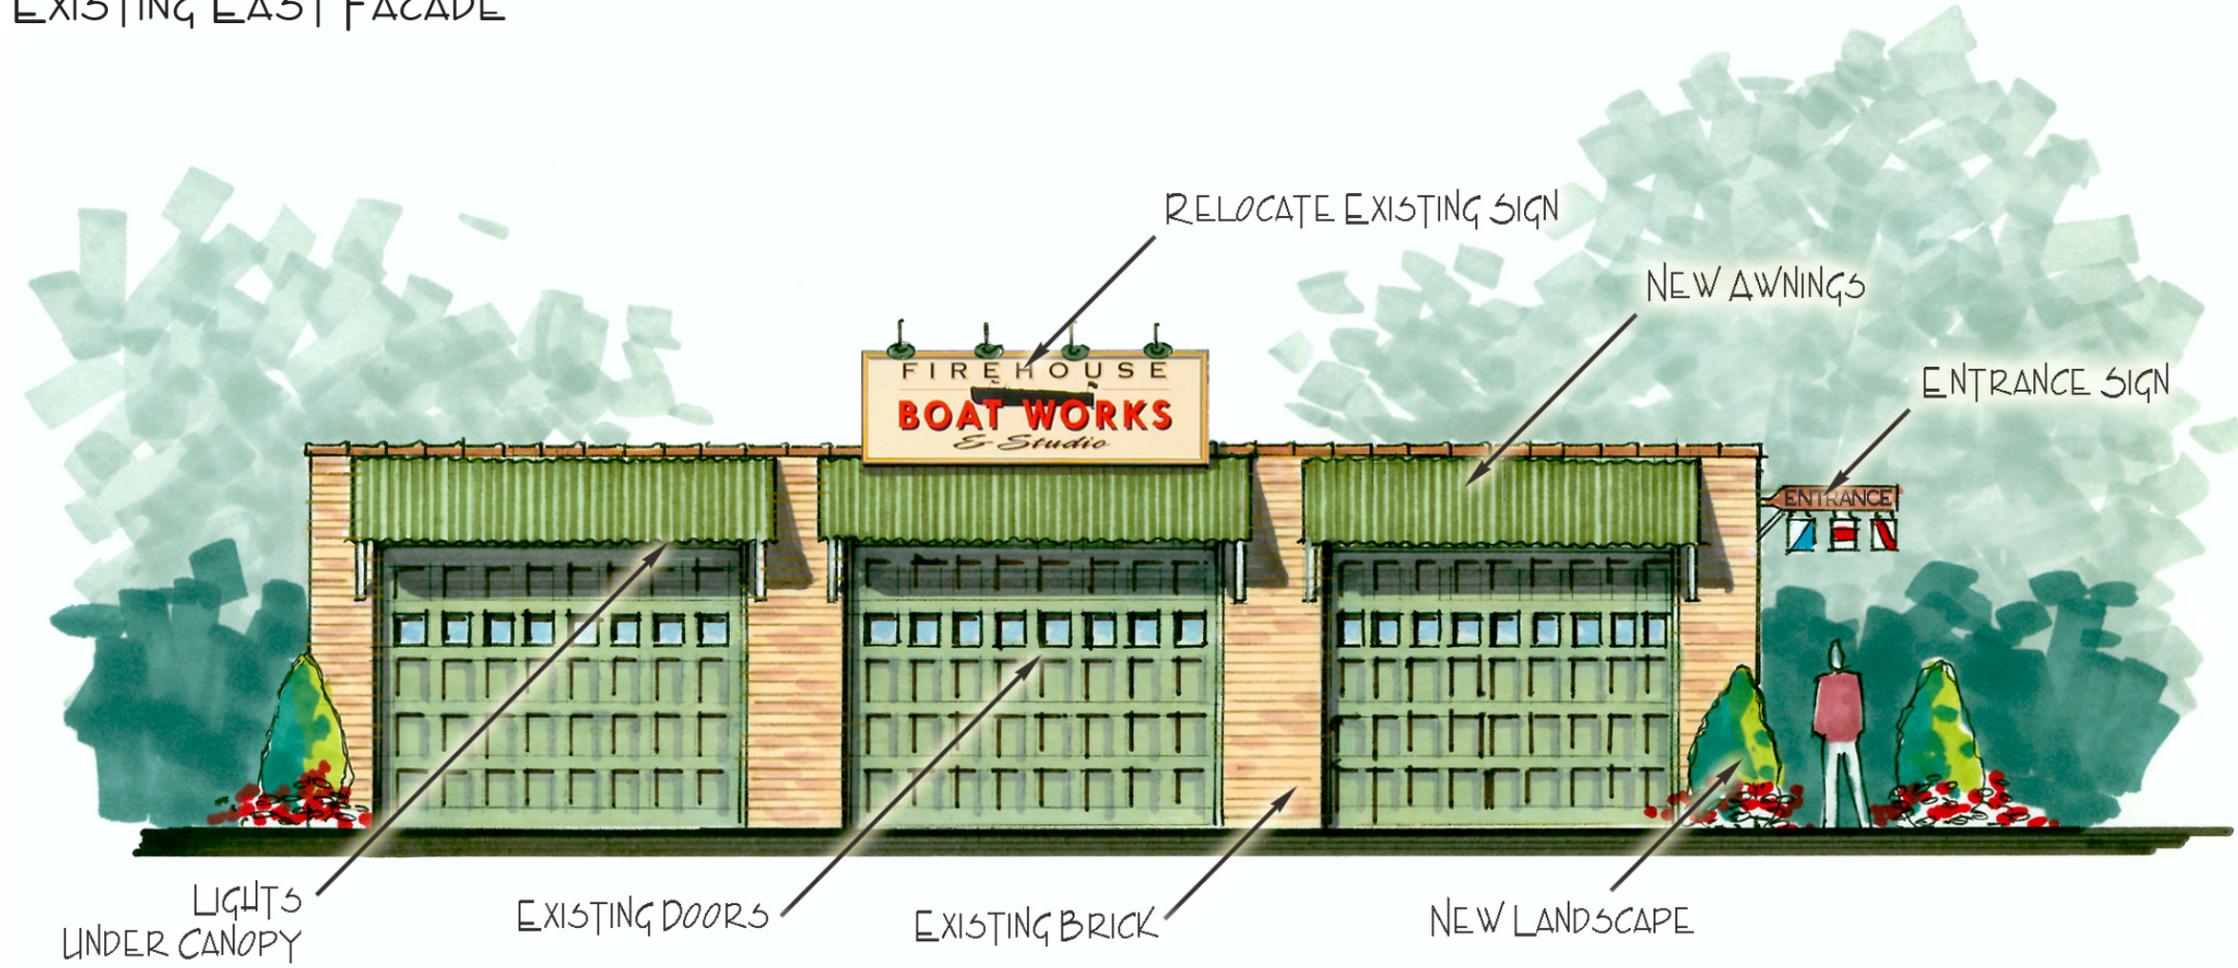

PROPOSED EAST ELEVATION

Prepared by:




230 East Fulton Street
Grand Rapids, Michigan 49503-3211
p 616.458.0875
f 616.458.2806
www.design-plus.com



EXISTING WEST FACADE



CENTRAL PARK FOODS

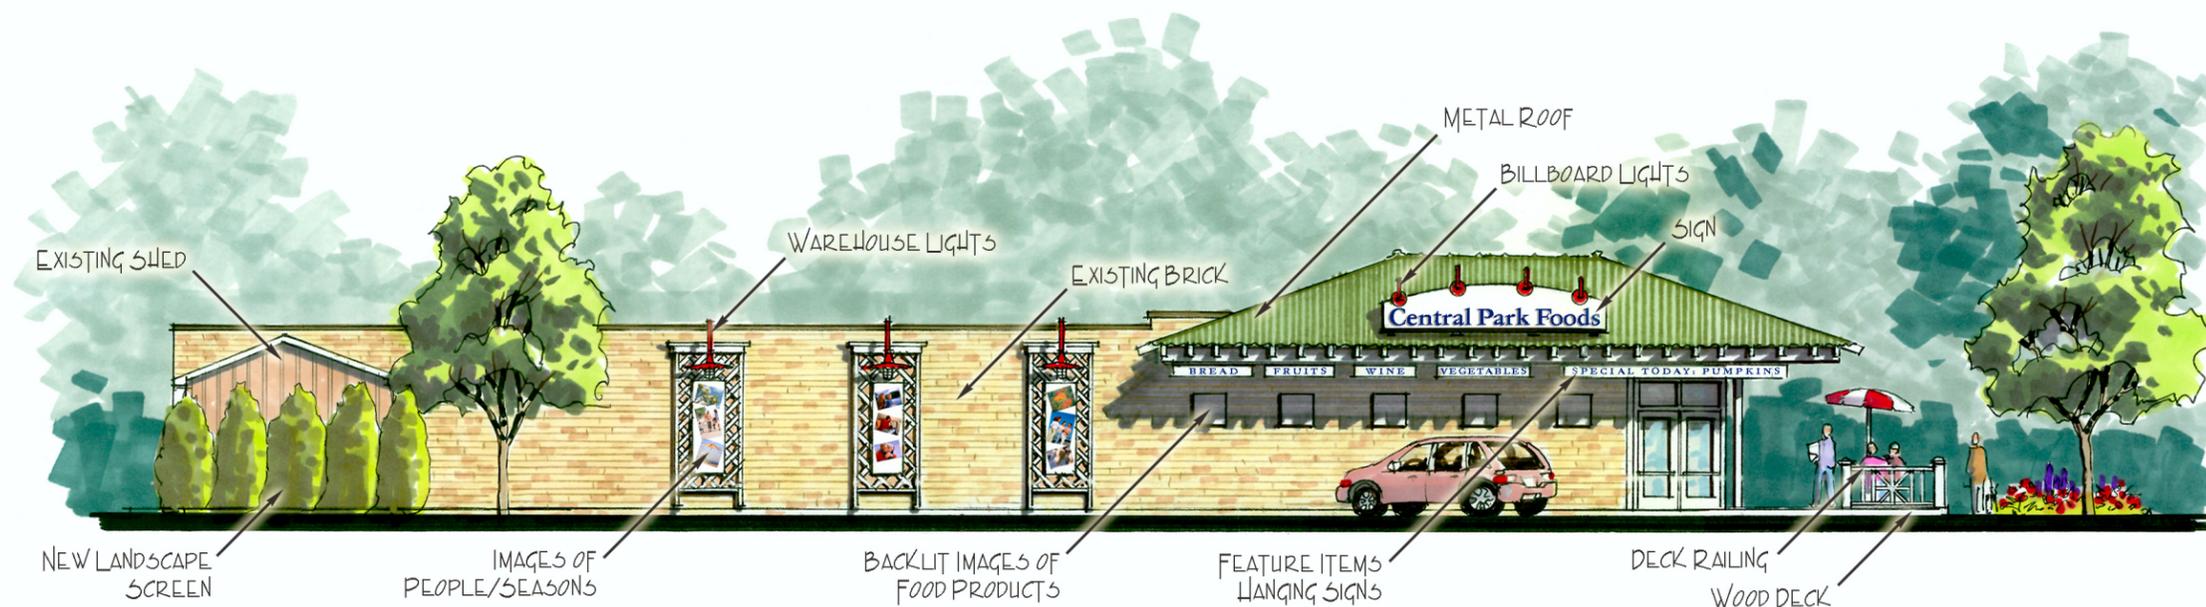

PROPOSED WEST ELEVATION

Prepared by:

Design+

230 East Fulton Street
Grand Rapids, Michigan 49503-3211
p 616.458.0875
f 616.458.2806
www.design-plus.com



EXISTING SOUTH FACADE



PROPOSED SOUTH ELEVATION

CENTRAL PARK FOODS (CONT'D)

Prepared by:

Design+

230 East Fulton Street
Grand Rapids, Michigan 49503-3211
p 616.458.0875
f 616.458.2806
www.design-plus.com



OVERALL EXISTING EAST FACADE



PARK VILLA MOTEL



OVERALL PROPOSED EAST FACADE


Prepared by:

Design+

230 East Fulton Street
Grand Rapids, Michigan 49503-3211
p 616.458.0875
f 616.458.2806
www.design-plus.com



EXISTING EAST FACADE

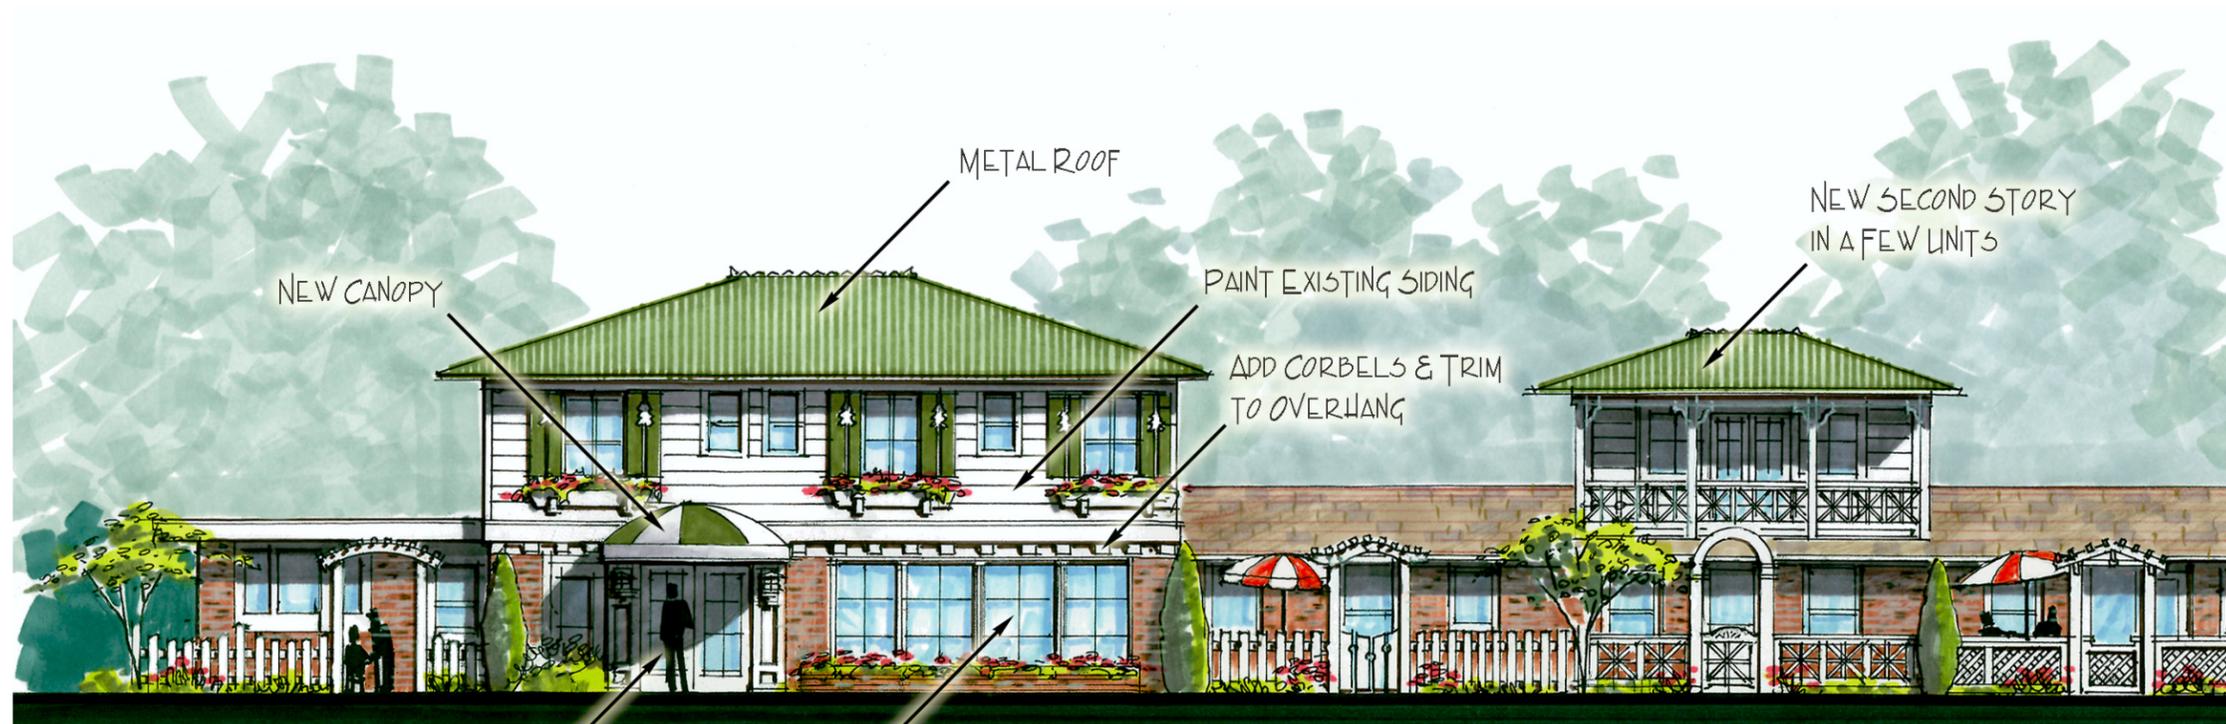

PROPOSED EAST ELEVATION

PARK VILLA MOTEL (CONT'D)

Prepared by:

Design+

230 East Fulton Street
Grand Rapids, Michigan 49503-3211
p 616.458.0875
f 616.458.2806
www.design-plus.com



EXISTING EAST FACADE



PARK VILLA MOTEL
(CONT'D)




PROPOSED EAST ELEVATION

Prepared by:

Design+

230 East Fulton Street
Grand Rapids, Michigan 49503-3211
p 616.458.0875
f 616.458.2806
www.design-plus.com

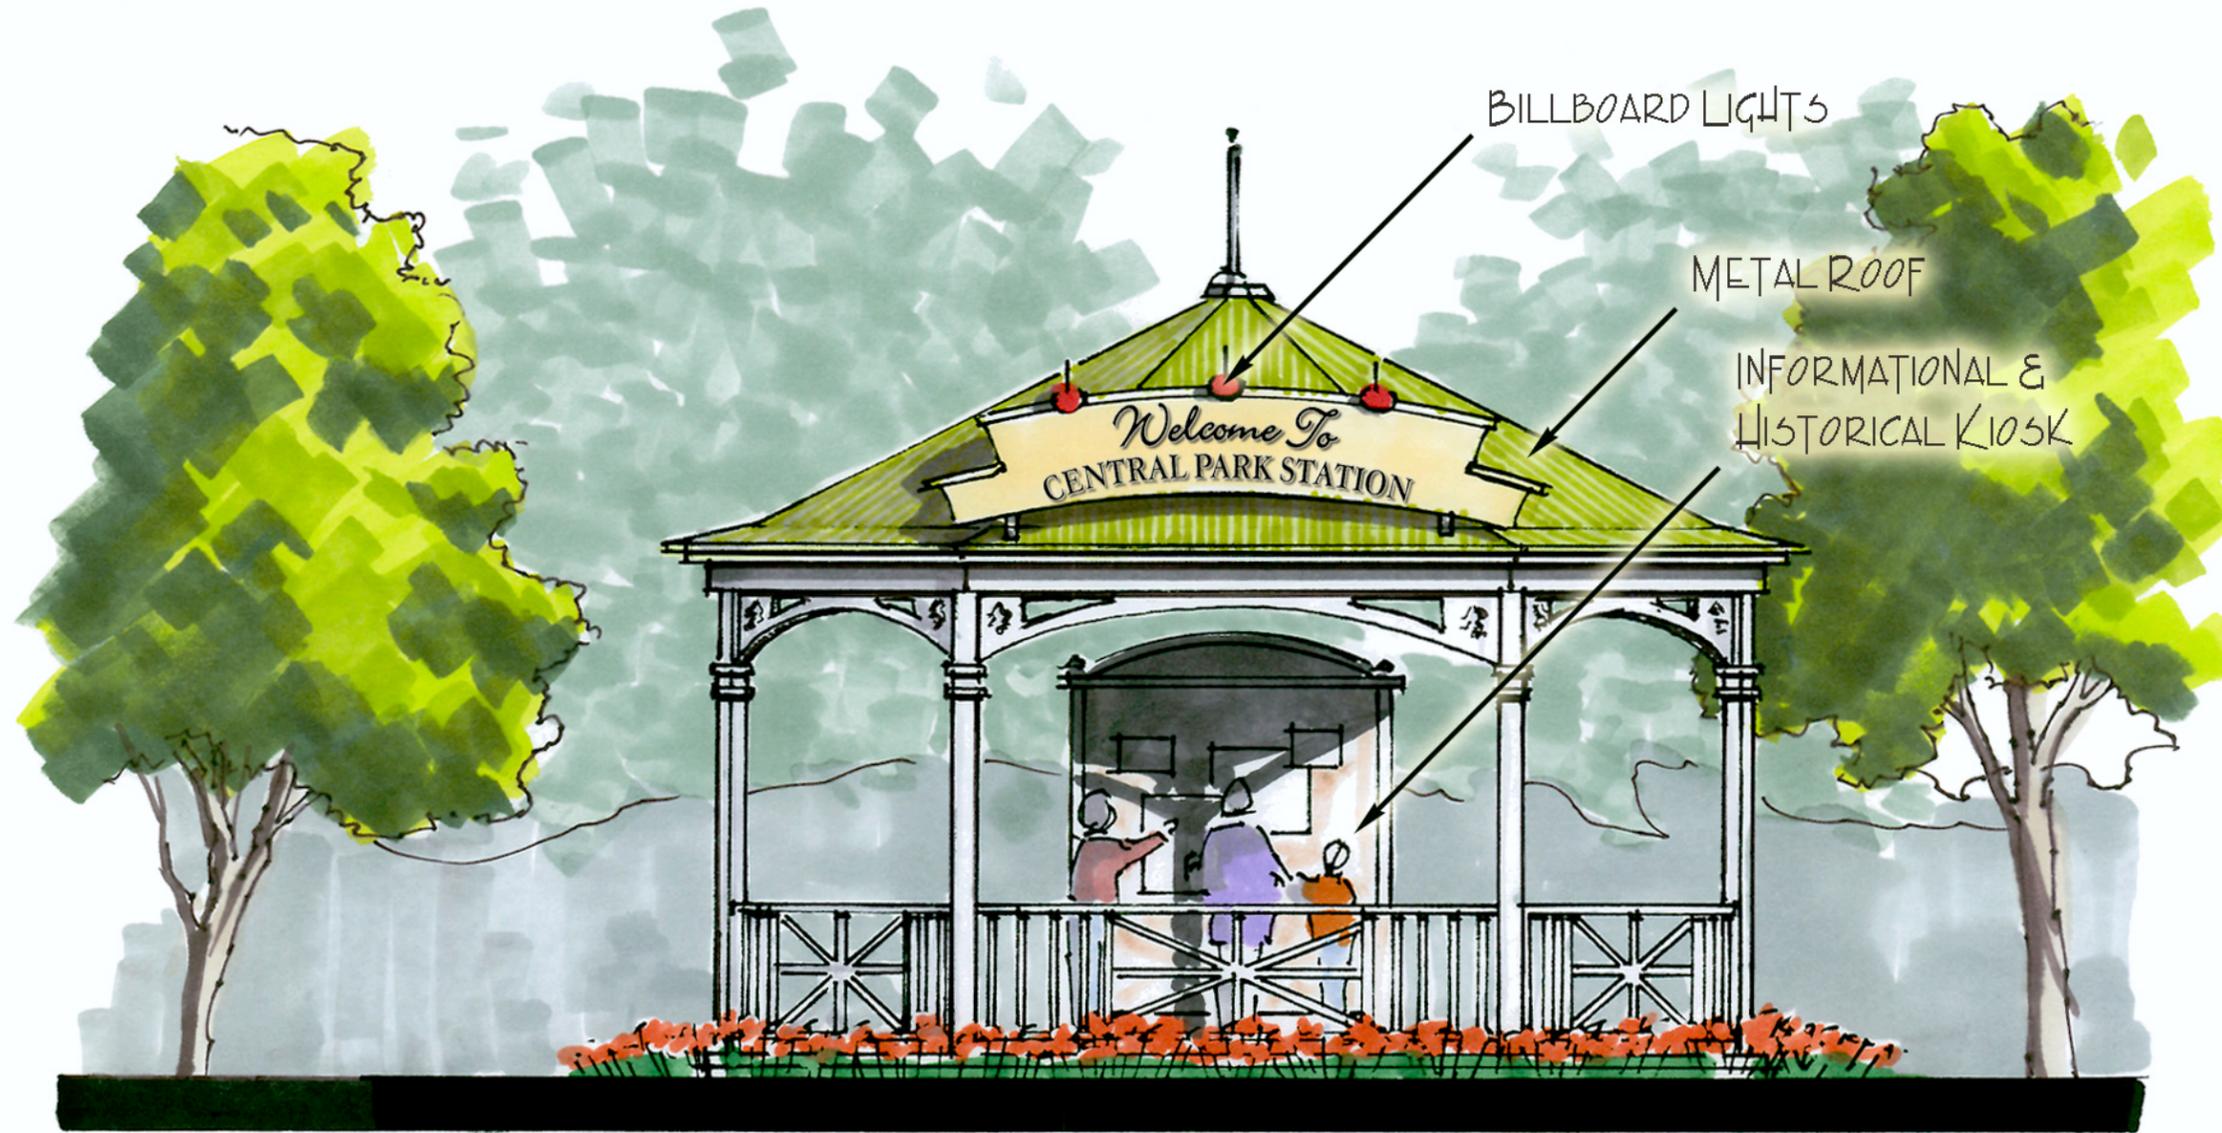

NEIGHBORHOOD
"WELCOME" GAZEBO

Prepared by:

Design+

230 East Fulton Street
Grand Rapids, Michigan 49503-3211
p 616.458.0875
f 616.458.2806
www.design-plus.com



City of Holland



DISTRICT ENHANCEMENT STUDY

OCTOBER 12, 2007

Prepared by:

Design+

230 East Fulton Street

Grand Rapids, Michigan 49503-3211

p 616.458.0875

f 616.458.2806

www.design-plus.com